





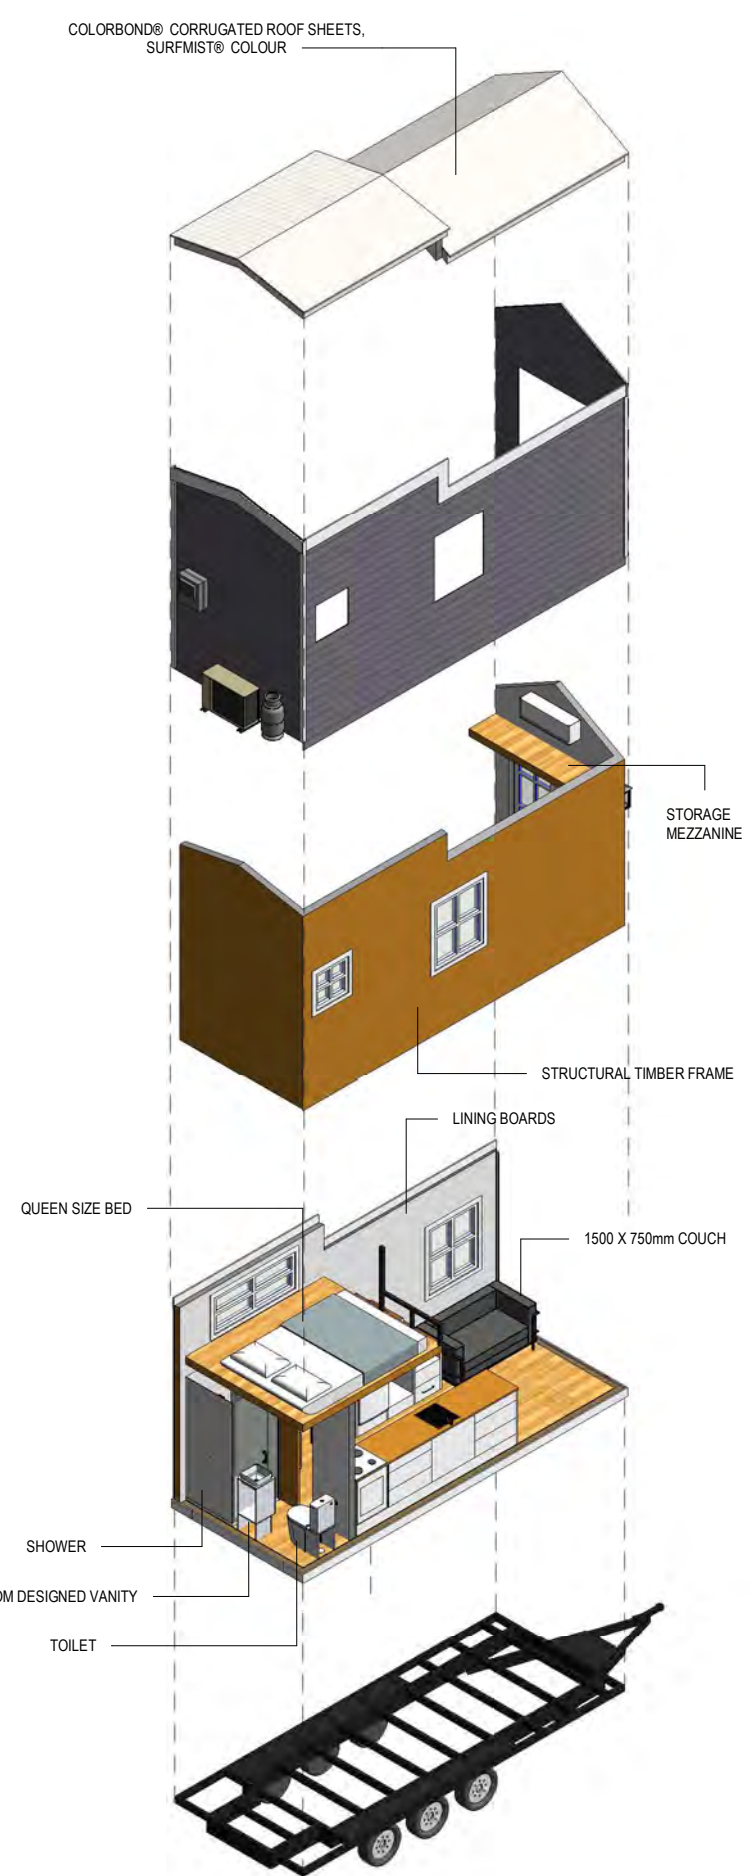

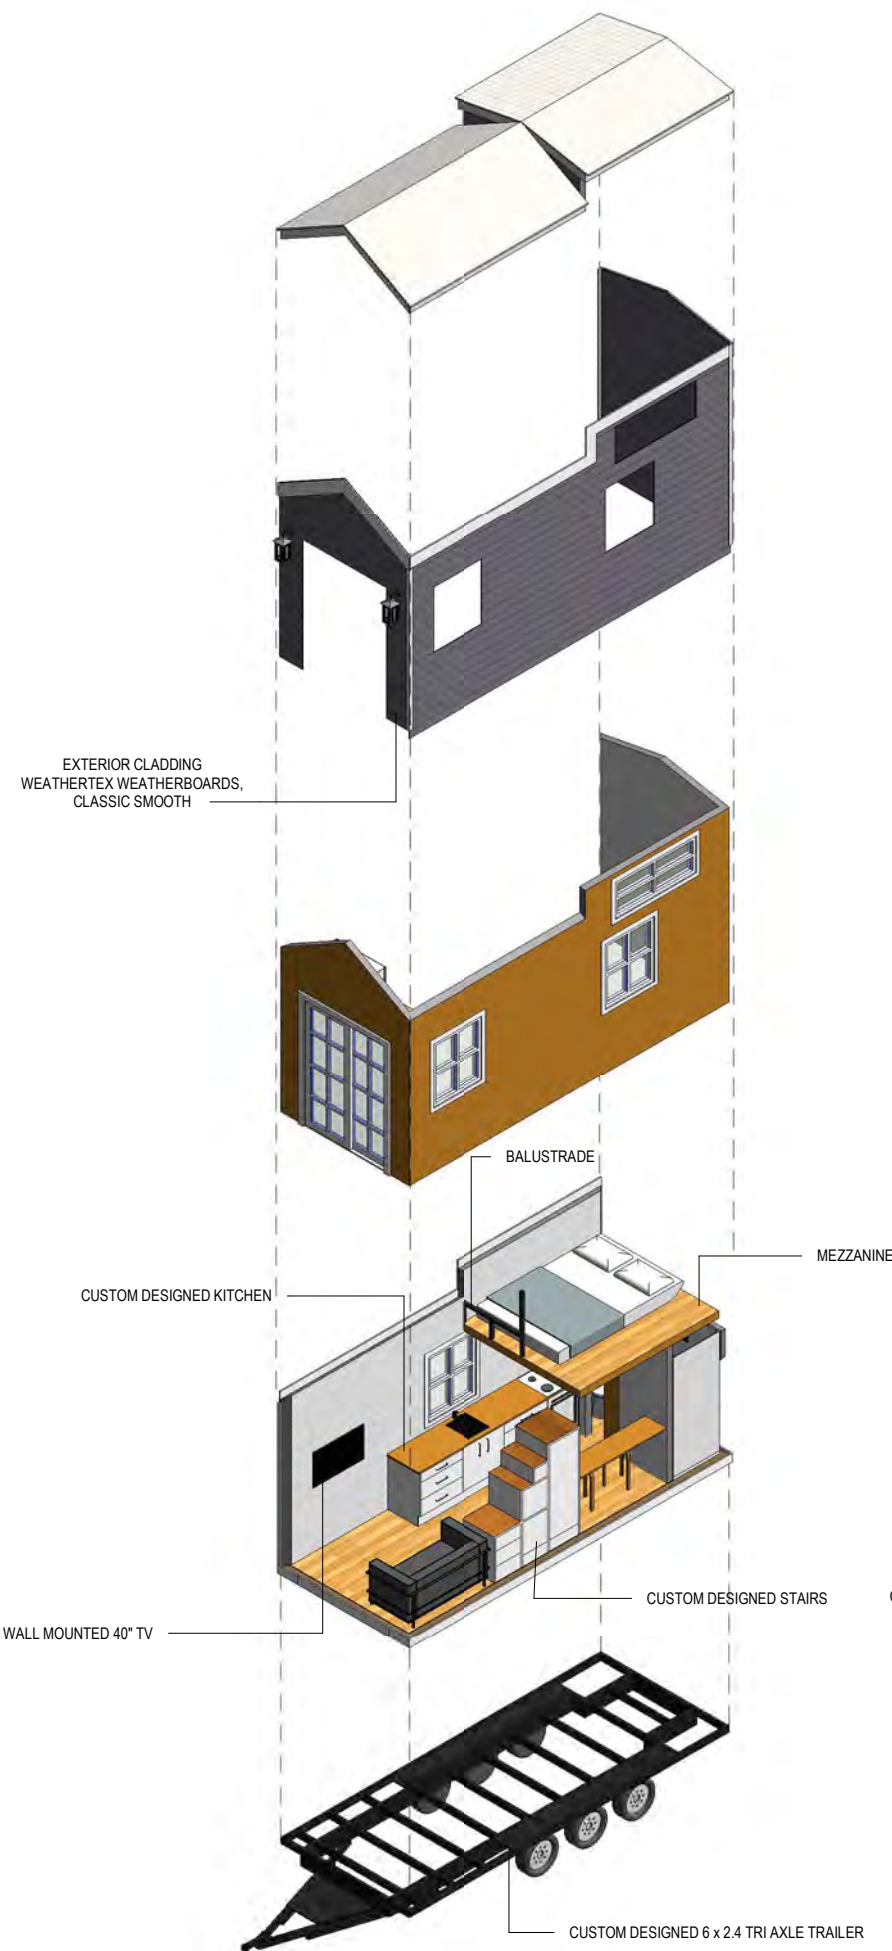




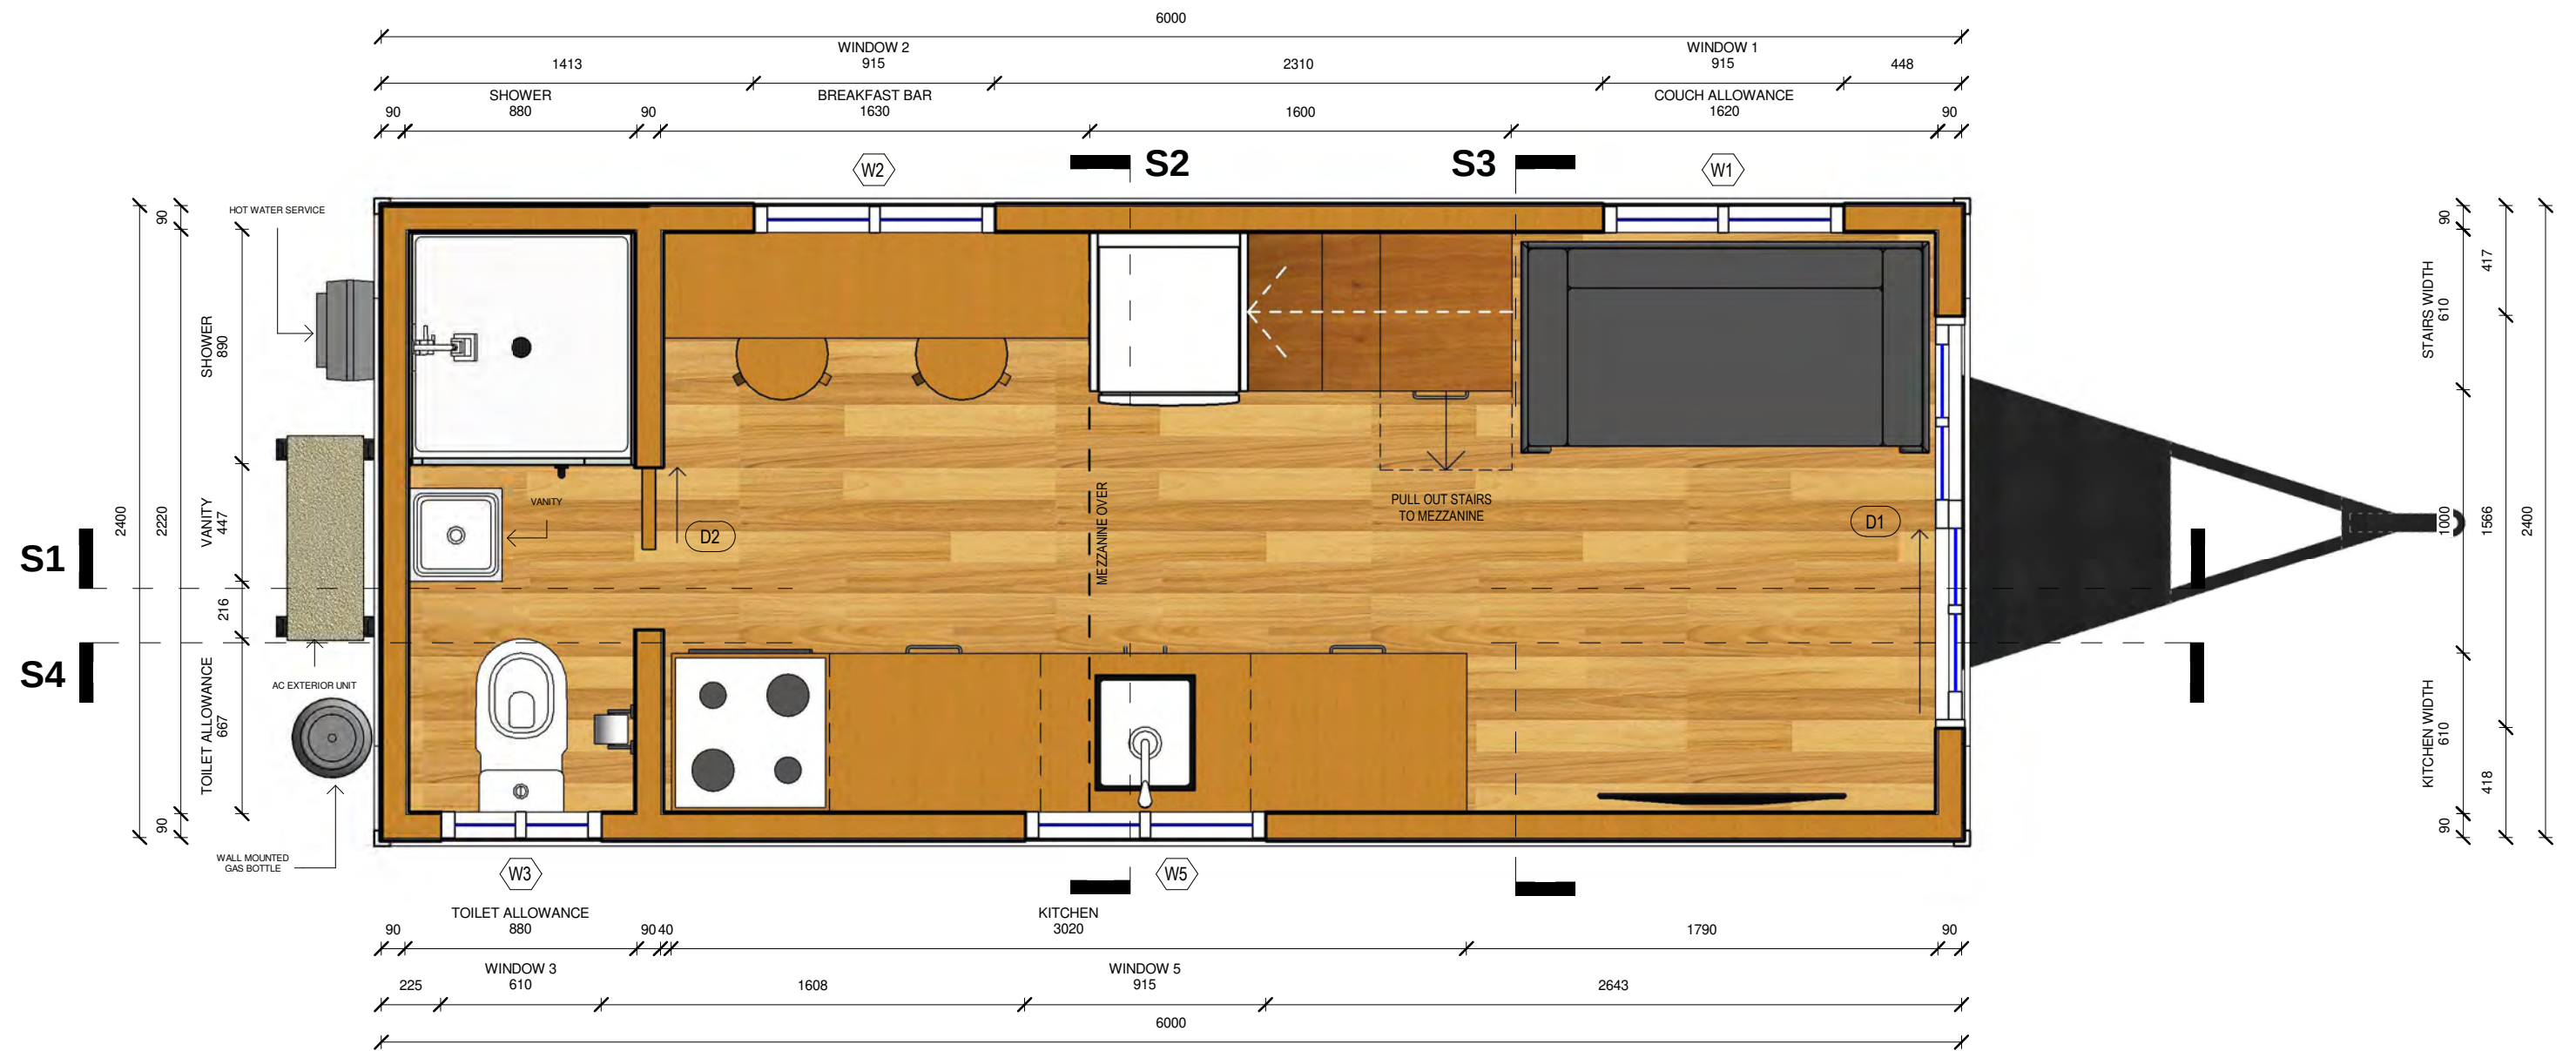


1 FIRST LEVEL
1 : 25

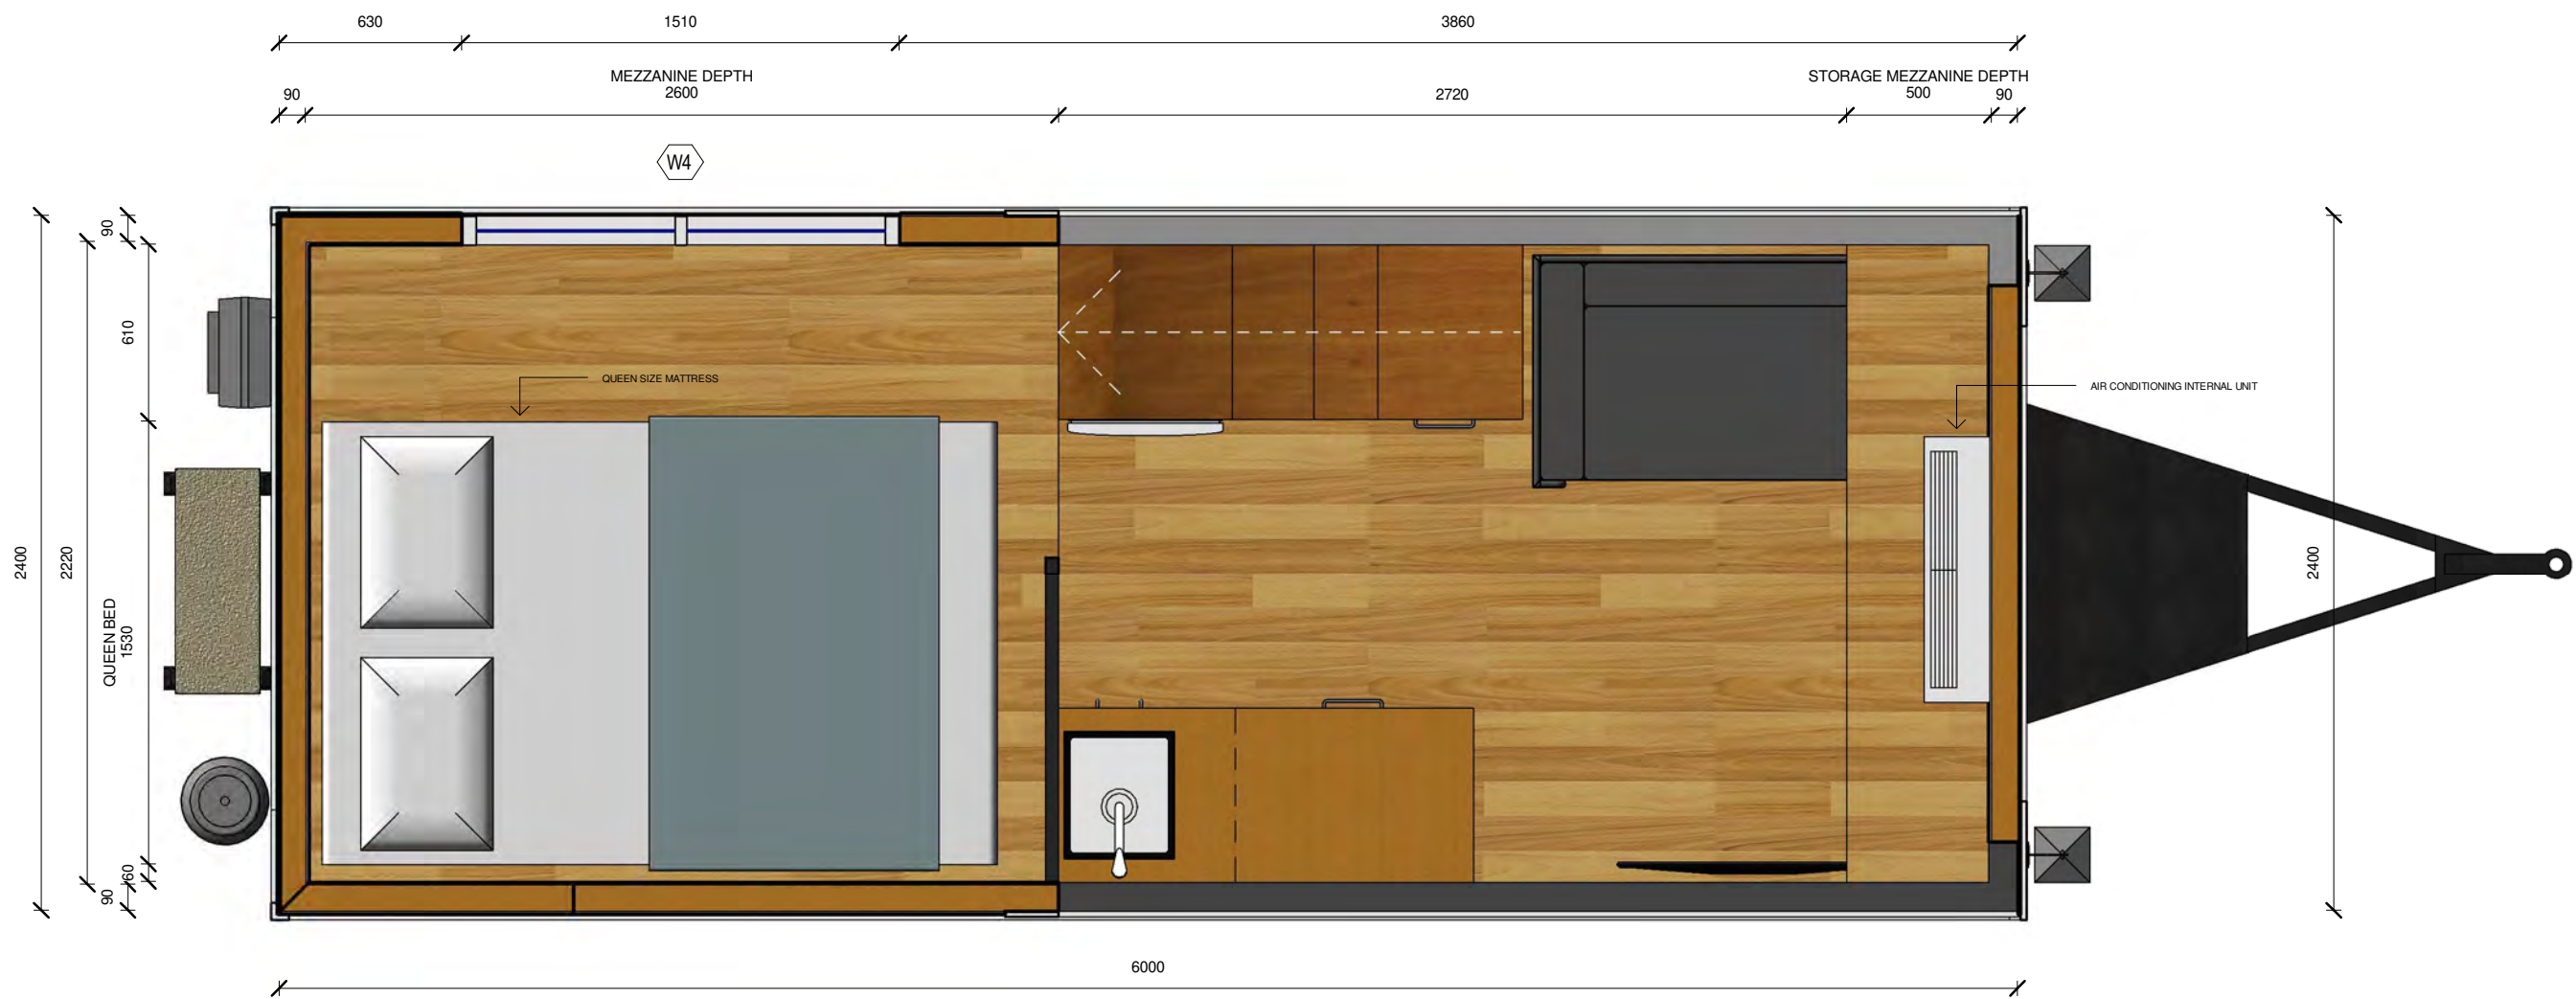


1

MEZZANINE FINISHED FLOOR
1 : 25

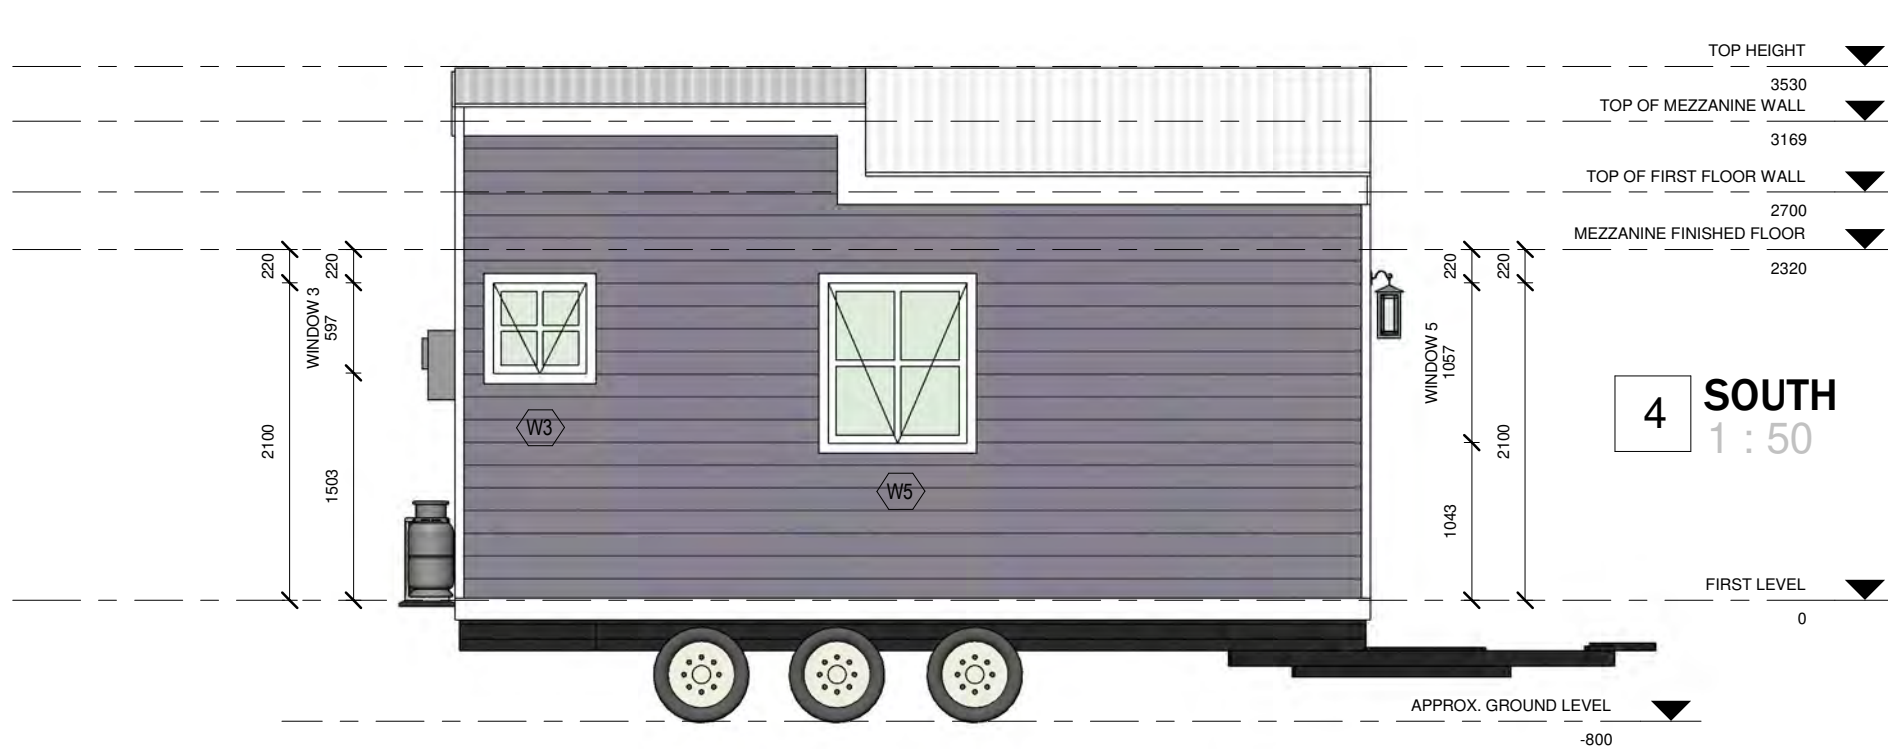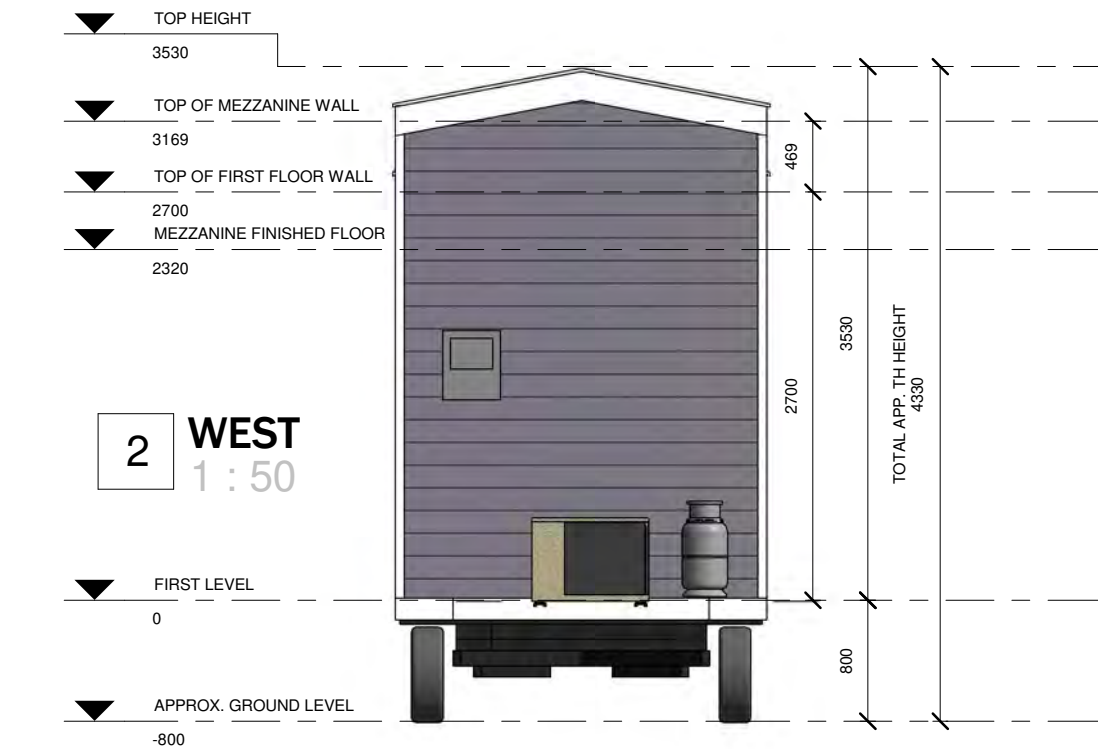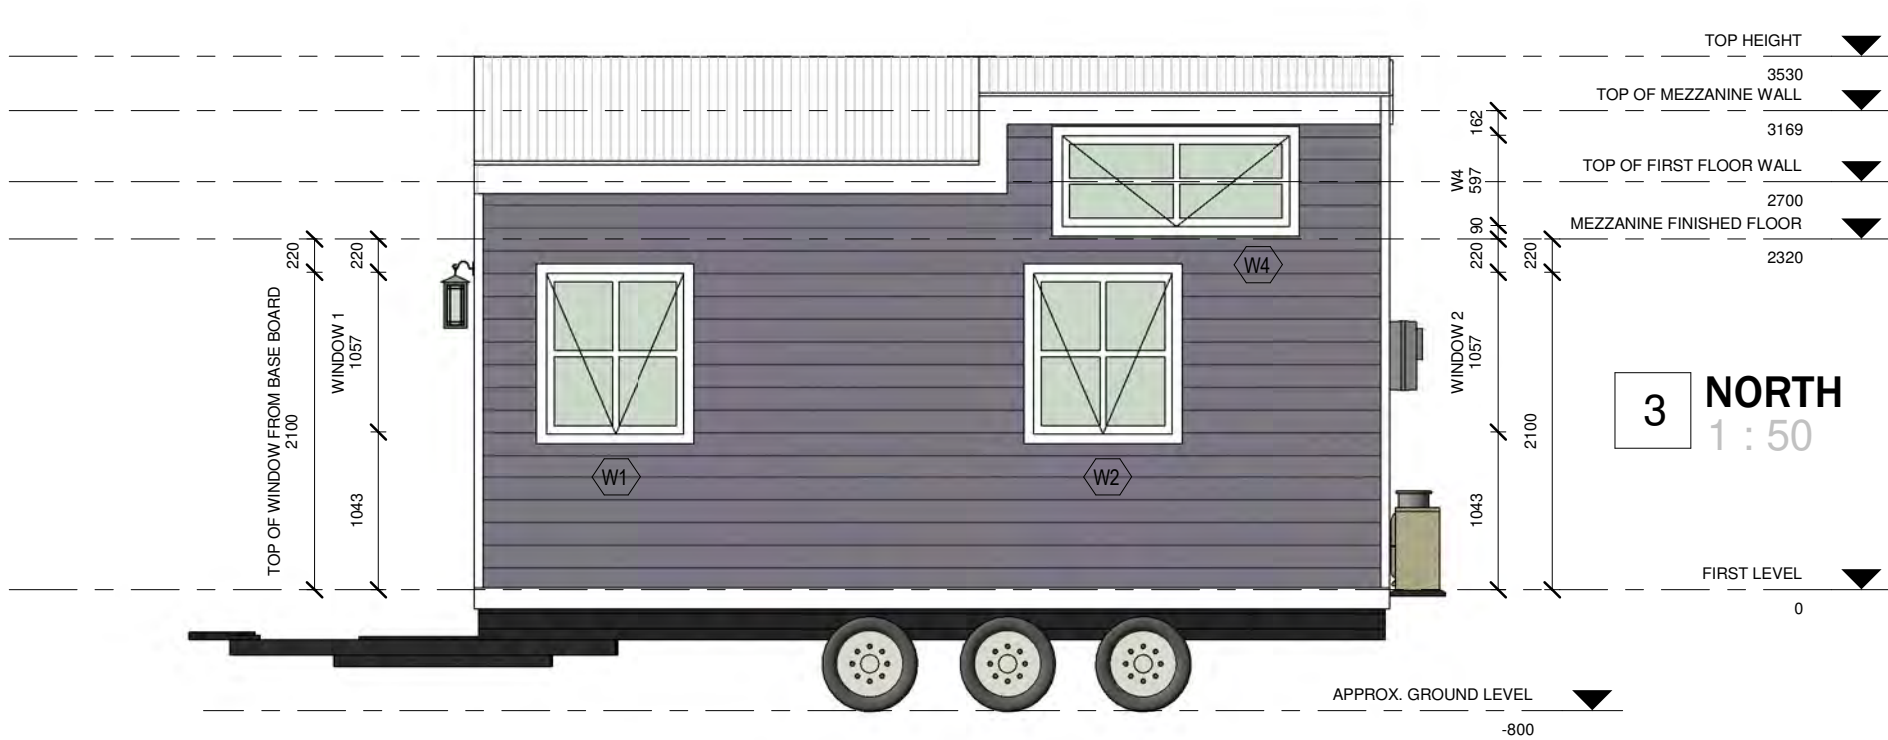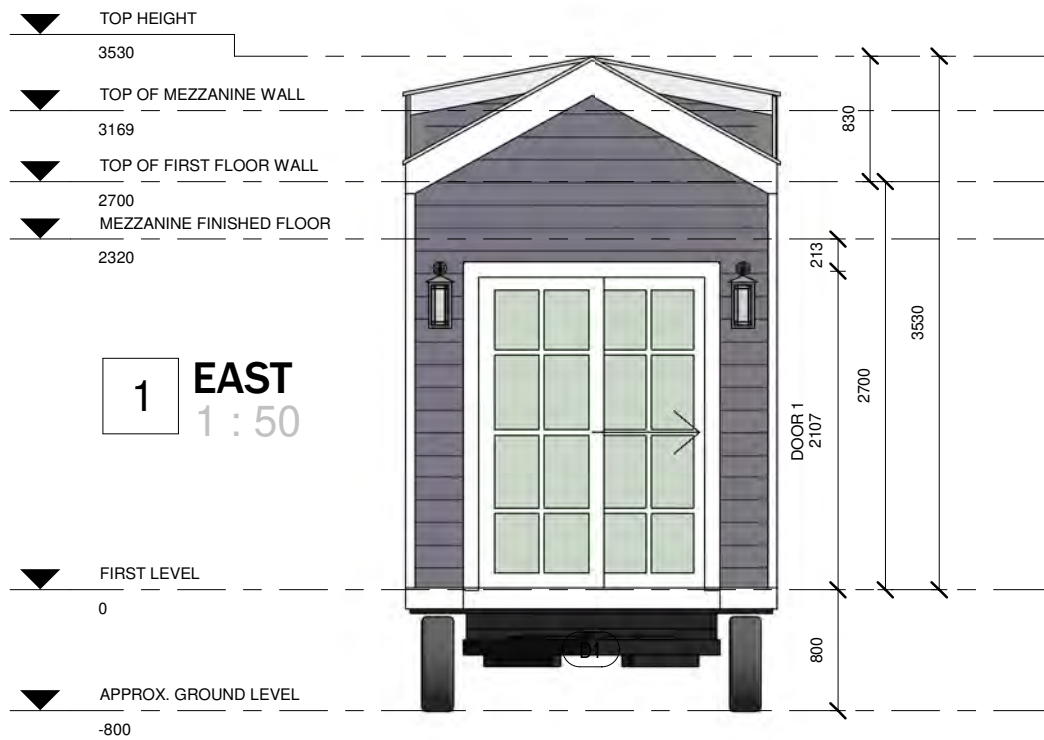

WINDOW SCHEDULE								
MARK	WINDOW TYPE	FRAME MATERIAL	FRAME COLOR	HEIGHT	WIDTH	SILL HEIGHT	INTERNAL ARCHITRAVE	EXTERNAL ARCHITRAVE
W1	COLONIAL AWNING	TIMBER	WHITE	1057	915	1043	35 x 12mm PRIMED MDF	35 x 12mm PRIMED MDF
W2	COLONIAL AWNING	TIMBER	WHITE	1057	915	1043	35 x 12mm PRIMED MDF	35 x 12mm PRIMED MDF
W3	COLONIAL AWNING	TIMBER	WHITE	597	610	1503	35 x 12mm PRIMED MDF	35 x 12mm PRIMED MDF
W4	COLONIAL AWNING	TIMBER	WHITE	597	1510	90	35 x 12mm PRIMED MDF	35 x 12mm PRIMED MDF
W5	COLONIAL AWNING	TIMBER	WHITE	1057	915	1043	35 x 12mm PRIMED MDF	35 x 12mm PRIMED MDF

DOOR SCHEDULE					
MARK	TYPE	MATERIAL	COLOR	HEIGHT	WIDTH
D1	COLONIAL SLIDING	TIMBER FRAME & GLASS PANEL	WHITE	2107	1566
D2	CAVITY SLIDER	SINGLE TIMBER PANEL	TIMBER NATURAL	2100	620

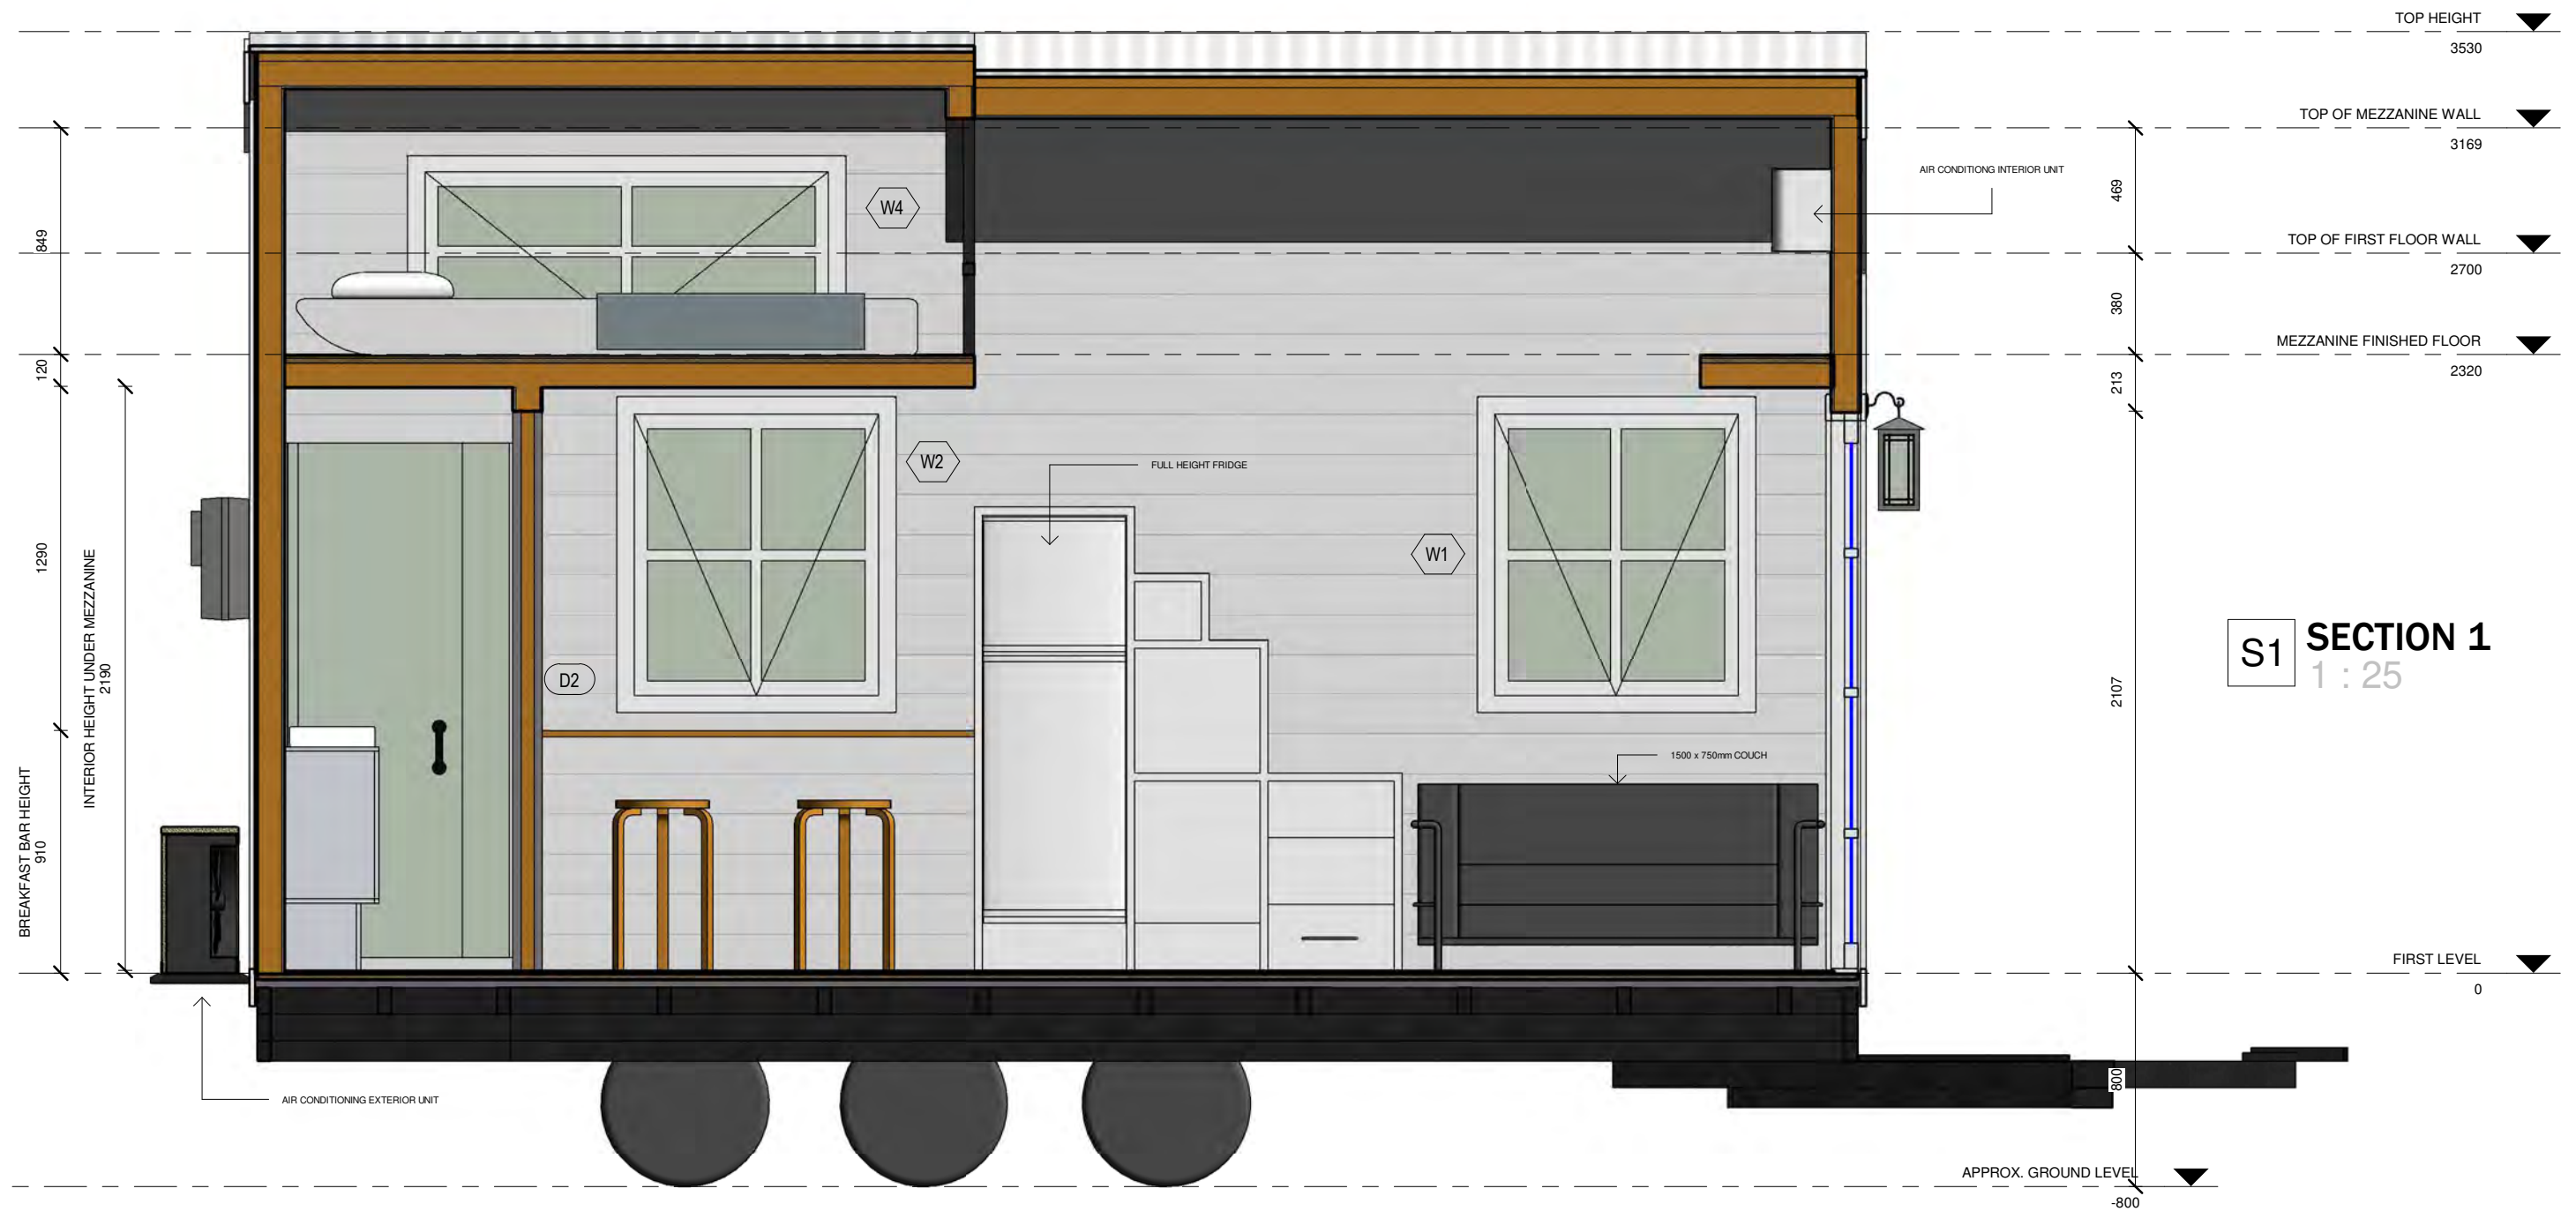

S2 SECTION 2
1 : 25

This architectural cross-section illustrates the interior of a tiny home, labeled S2 SECTION 2 at a scale of 1:25. The structure is built on a foundation of two large, dark grey pillars. The ground level is marked as 0, with an approximate ground level at -800. The interior is divided into two main levels: a first floor and a mezzanine. The first floor features a kitchen area on the left with a sink and a refrigerator, and a breakfast bar on the right. A central vertical partition, labeled D2, separates the kitchen from the living area. The mezzanine level, located above the first floor, contains a living area with a sofa and a timber balustrade. The roof is pitched at 10.73°. The overall height of the tiny home is approximately 4330. The mezzanine height is 1050, and the first floor height is 900. The kitchen height is 900, and the breakfast bar height is 900. The mezzanine finished floor is at 2320, the top of the first floor wall is at 2700, the top of the mezzanine wall is at 3169, and the top height is at 3530. The pitch of the roof is 10.73°. The section is labeled with W5 and D2. The title 'S2 SECTION 2' is in a box, and the scale '1 : 25' is next to it.

PITCH 10.73°

TOP HEIGHT 3530

TOP OF MEZZANINE WALL 3169

TOP OF FIRST FLOOR WALL 2700

MEZZANINE FINISHED FLOOR 2320

MAXIMUM MEZZANINE HEIGHT 1050

MINIMUM MEZZANINE HEIGHT 842

TIMBER BALUSTRADE

APPROXIMATE TINY HOME HEIGHT 4330

KITCHEN HEIGHT 900

BREAKFAST BAR 900


FIRST LEVEL 0

APPROX. GROUND LEVEL -800


W5


D2

S3 SECTION 3
1 : 25

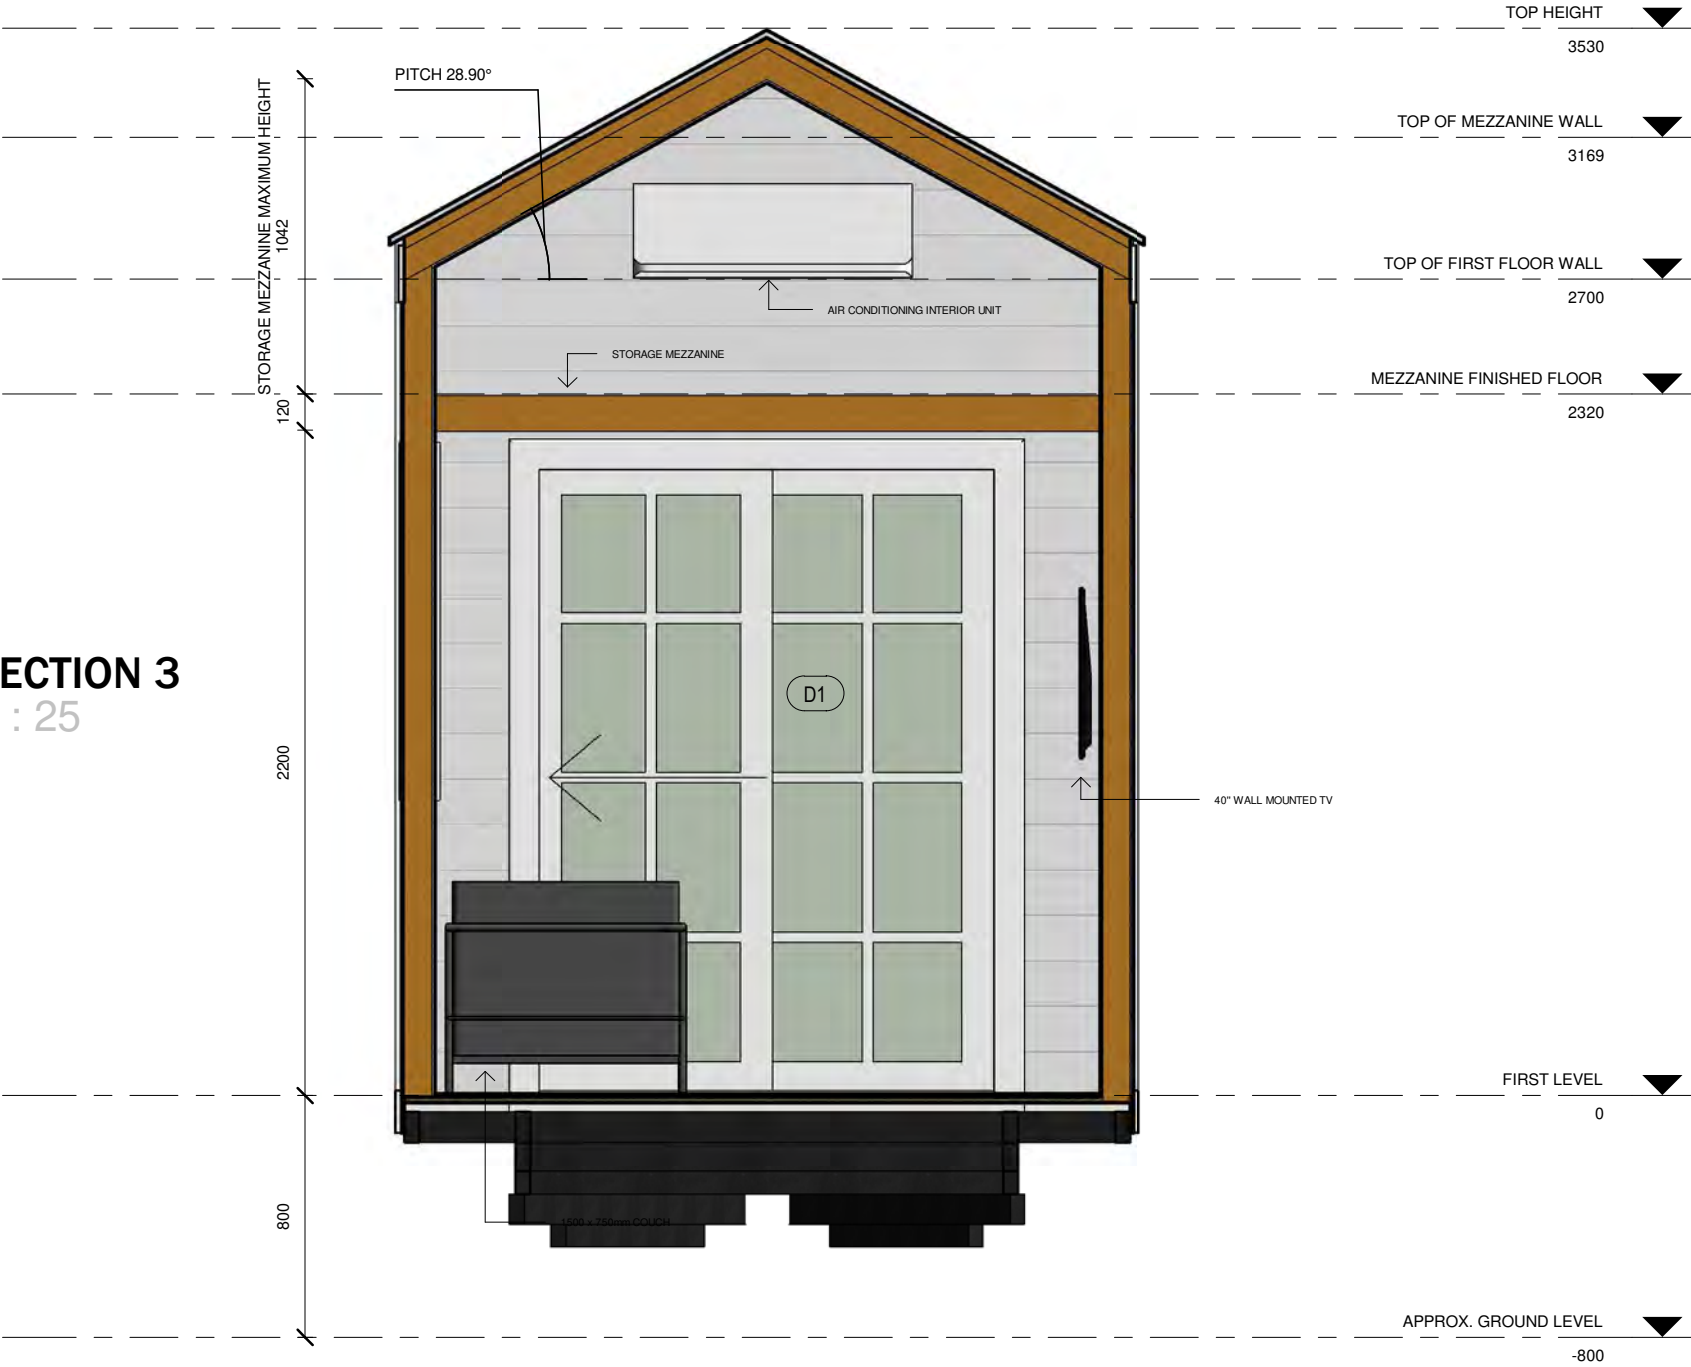


S4 SECTION 4
1 : 25

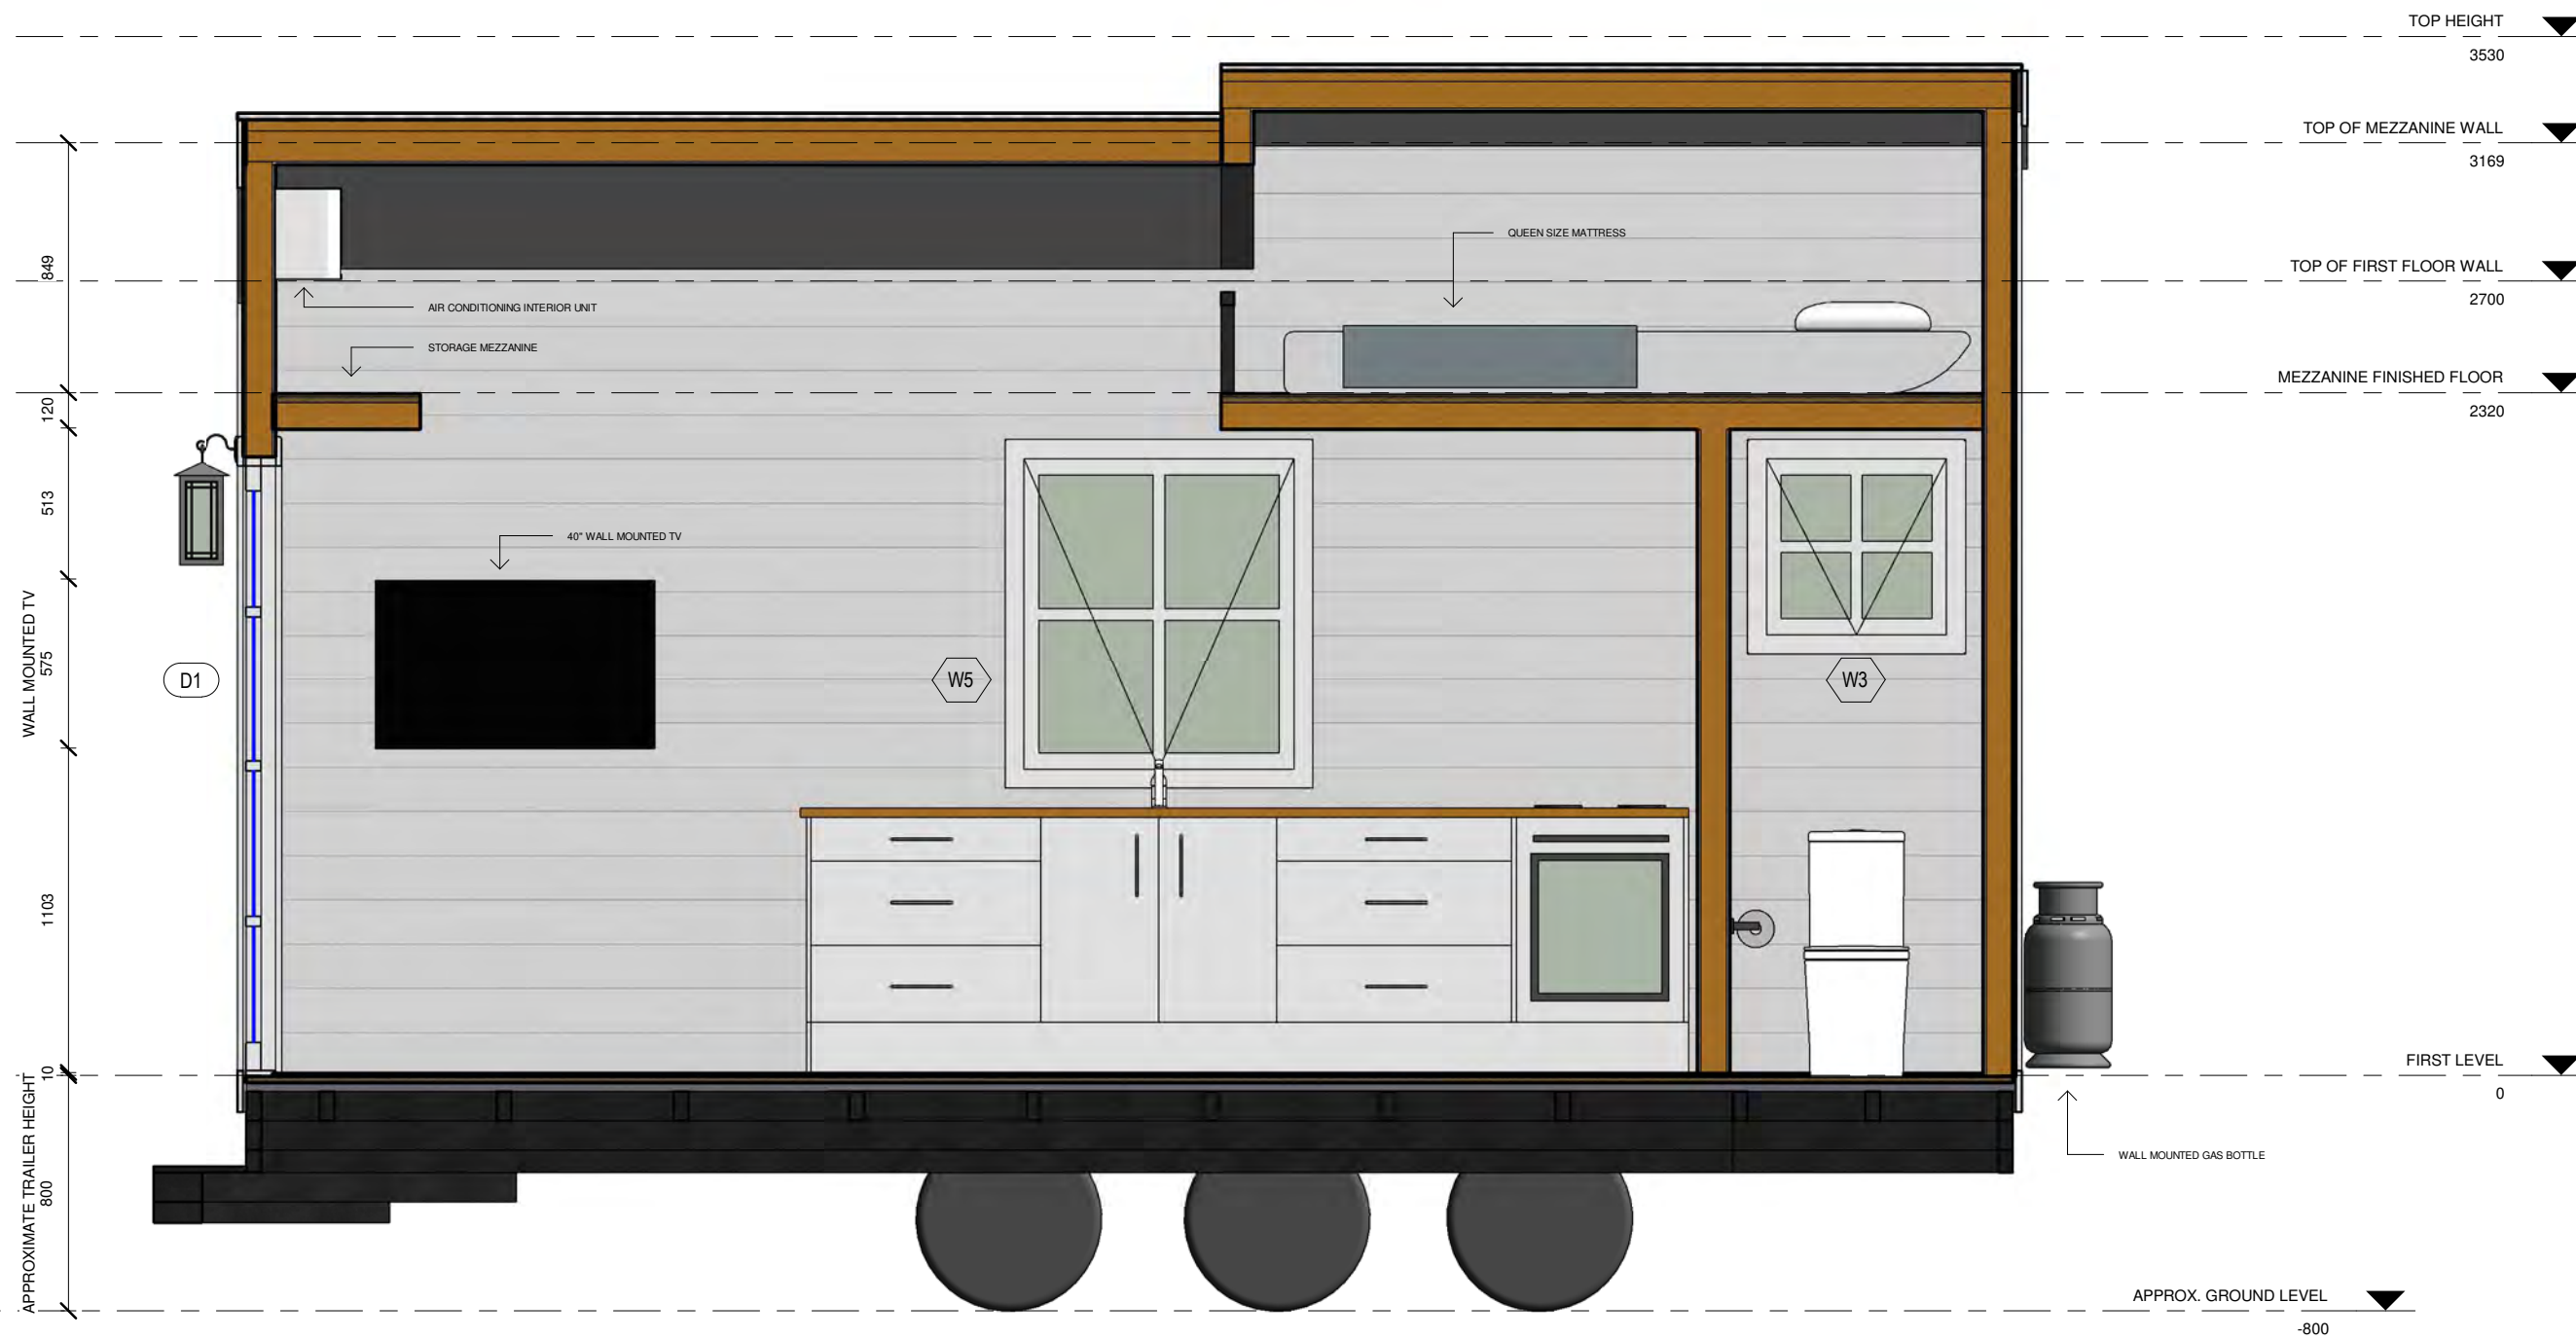

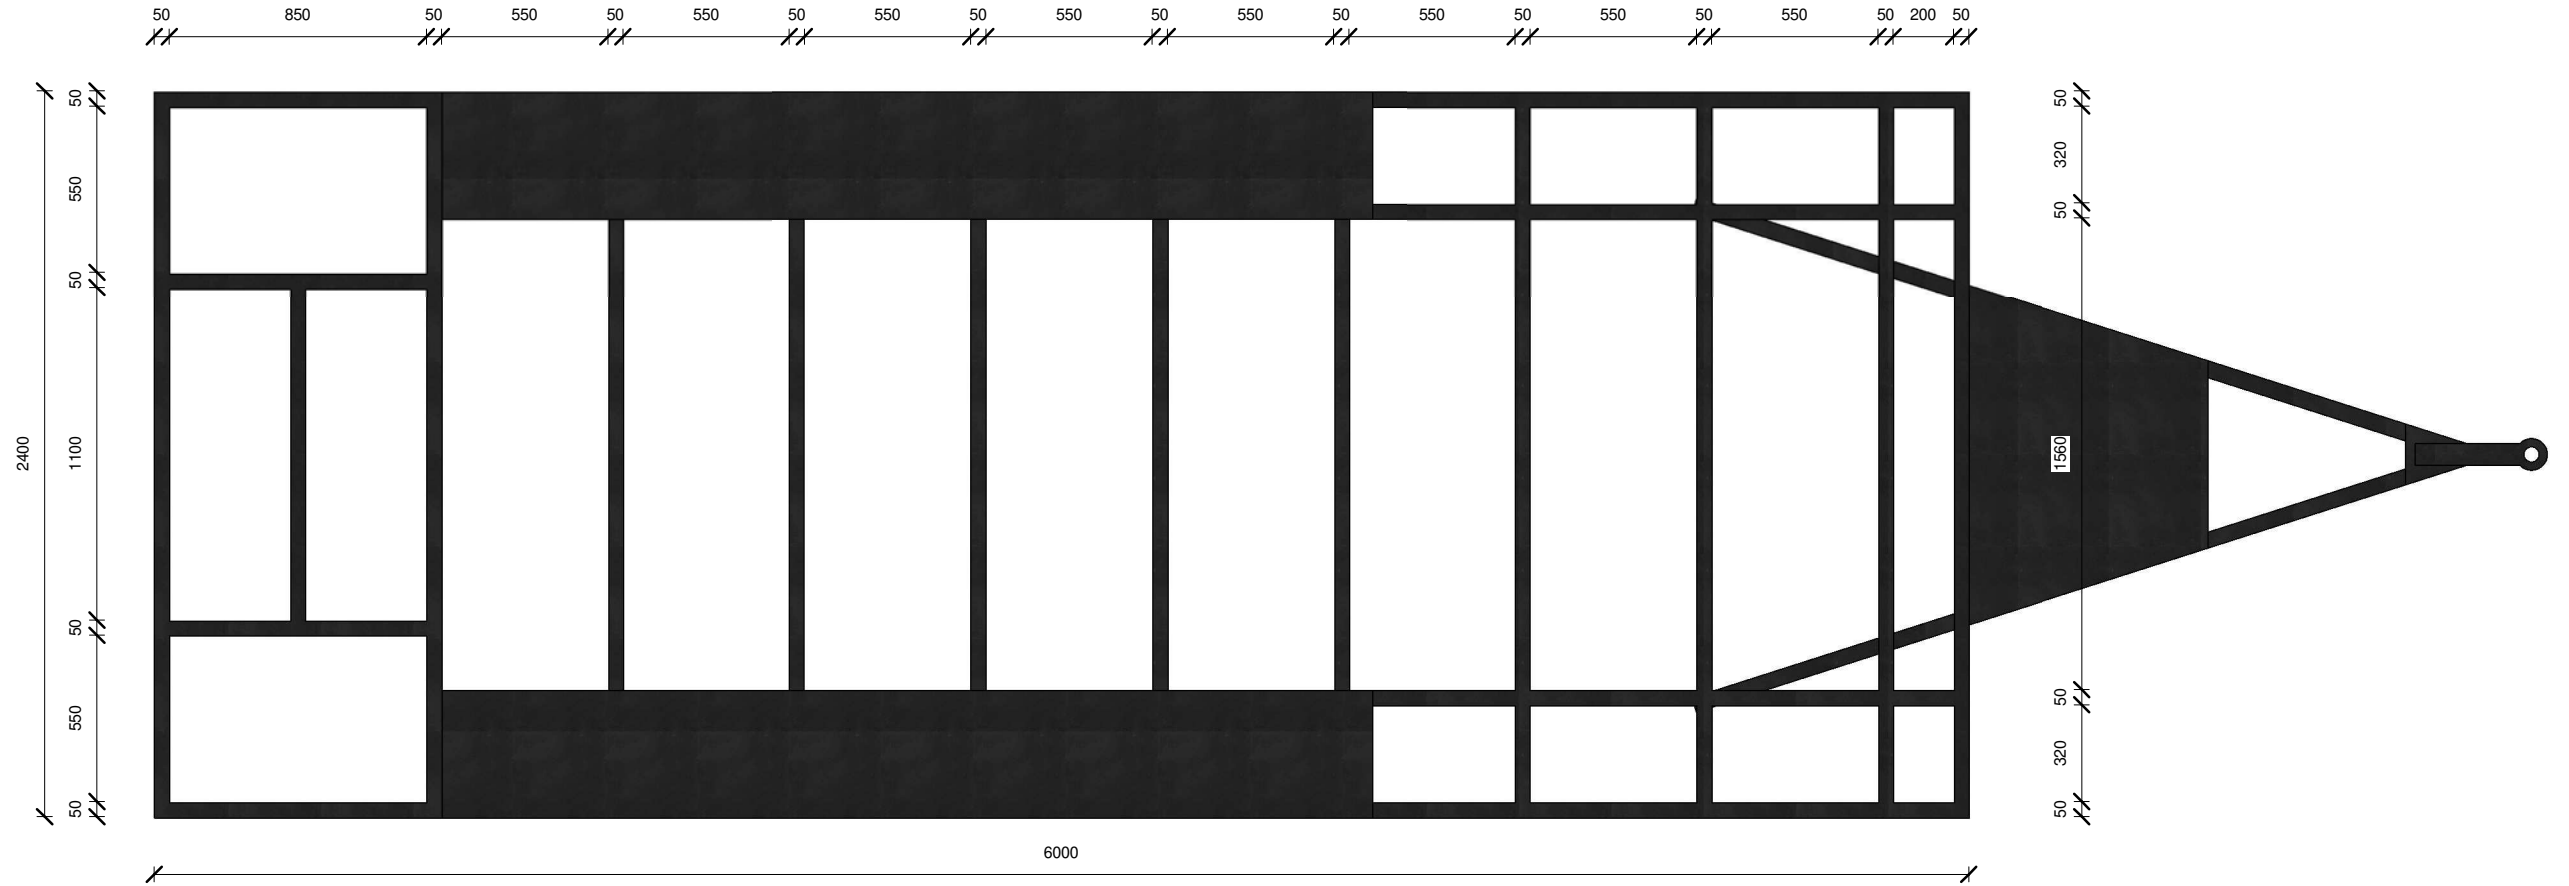

1 TRAILER PLAN
1 : 25

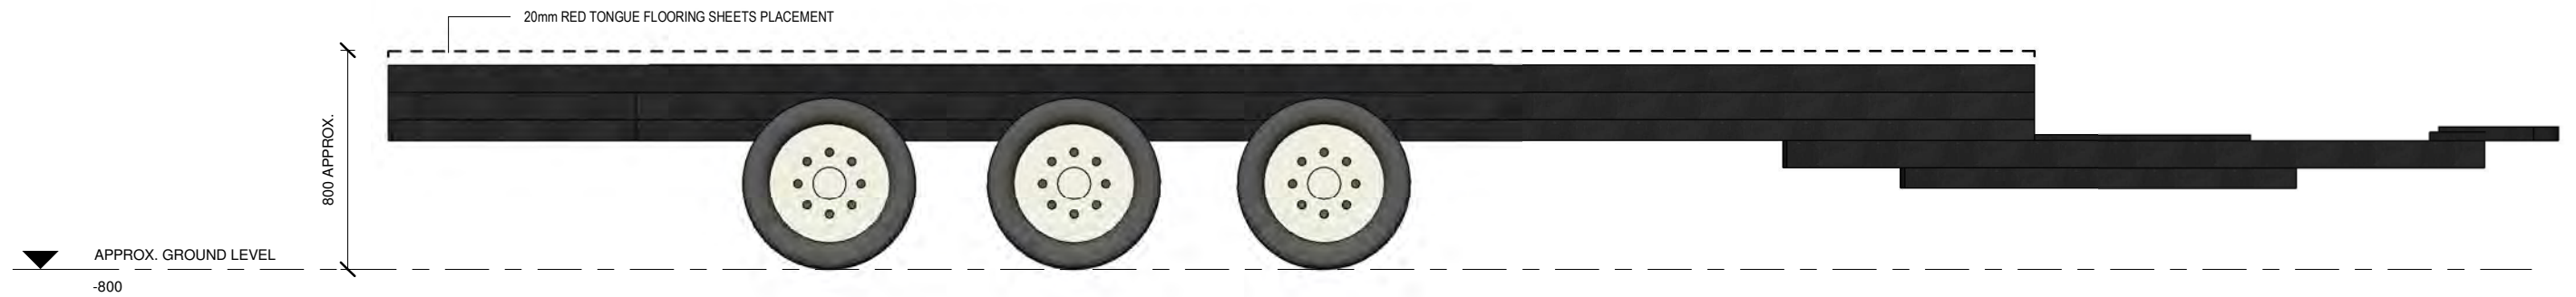

2 TRAILER ELEVATION
1 : 25